


# USF Performing Arts Building Level 1 Floor Plan


SCALE: 1/32" = 1'  
FT 10 25 50

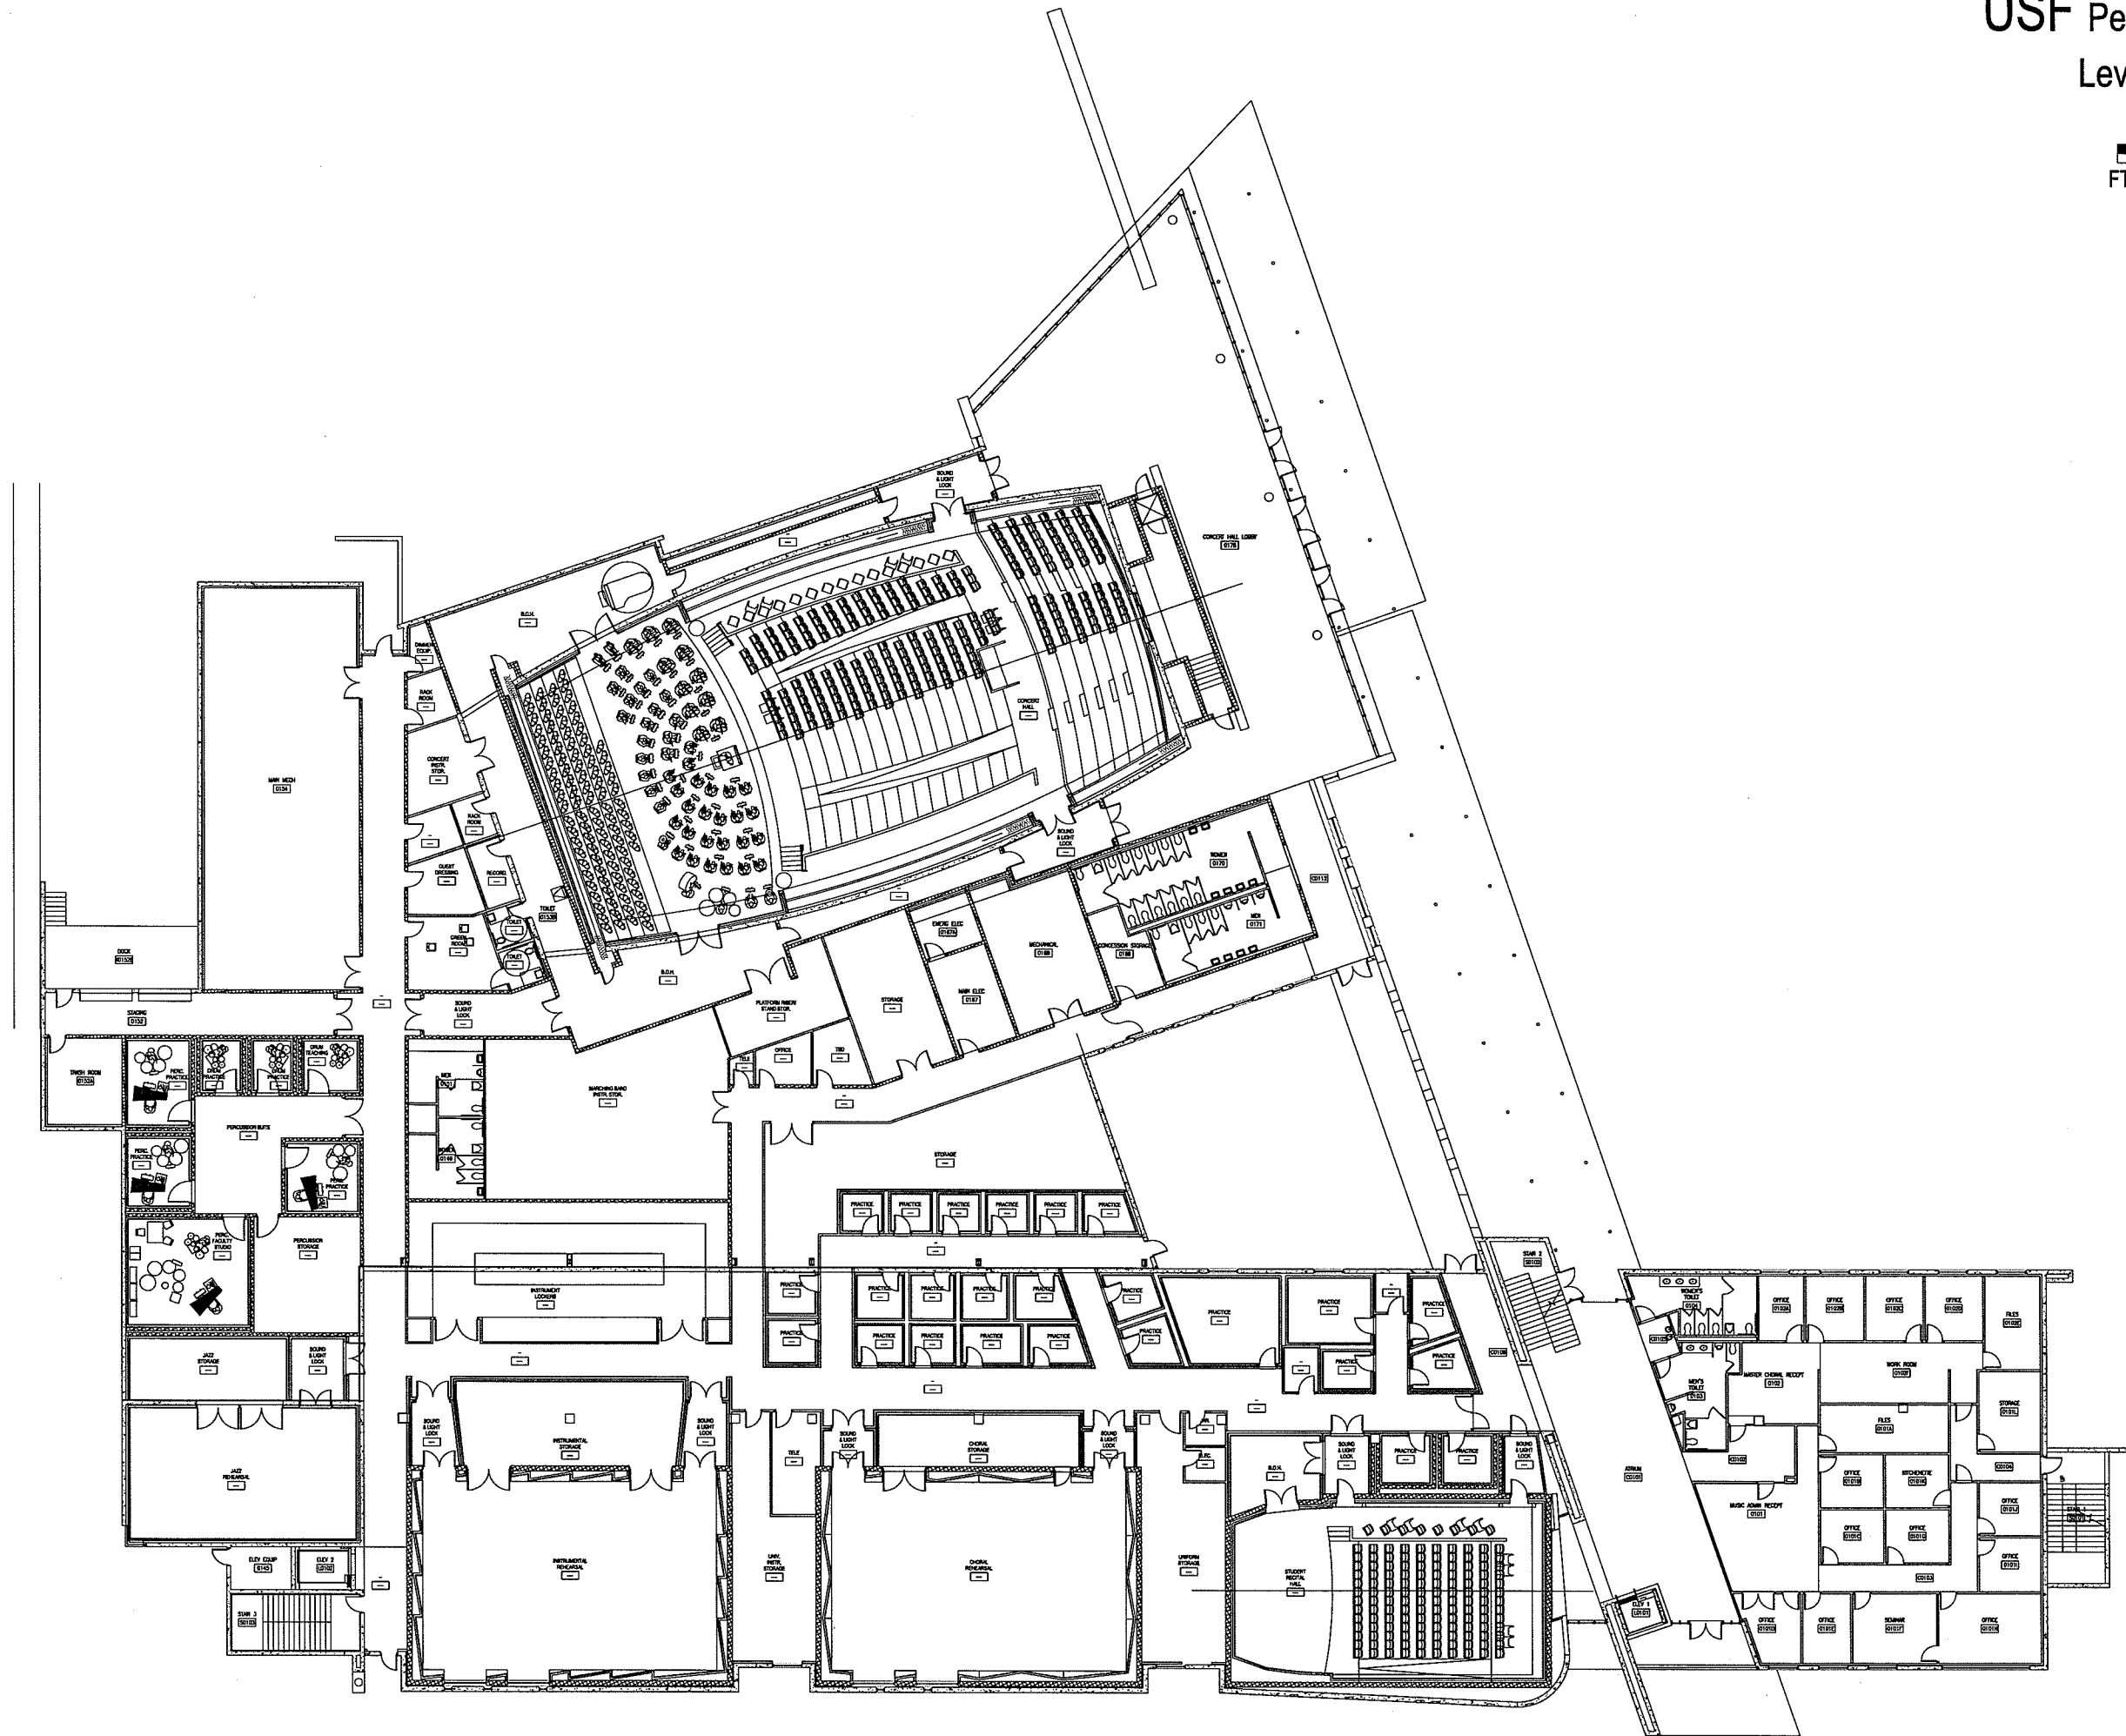

# USF Performing Arts Building

## Level 2 Floor Plan

SCALE: 1/32" = 1'  
FT 10 25 50

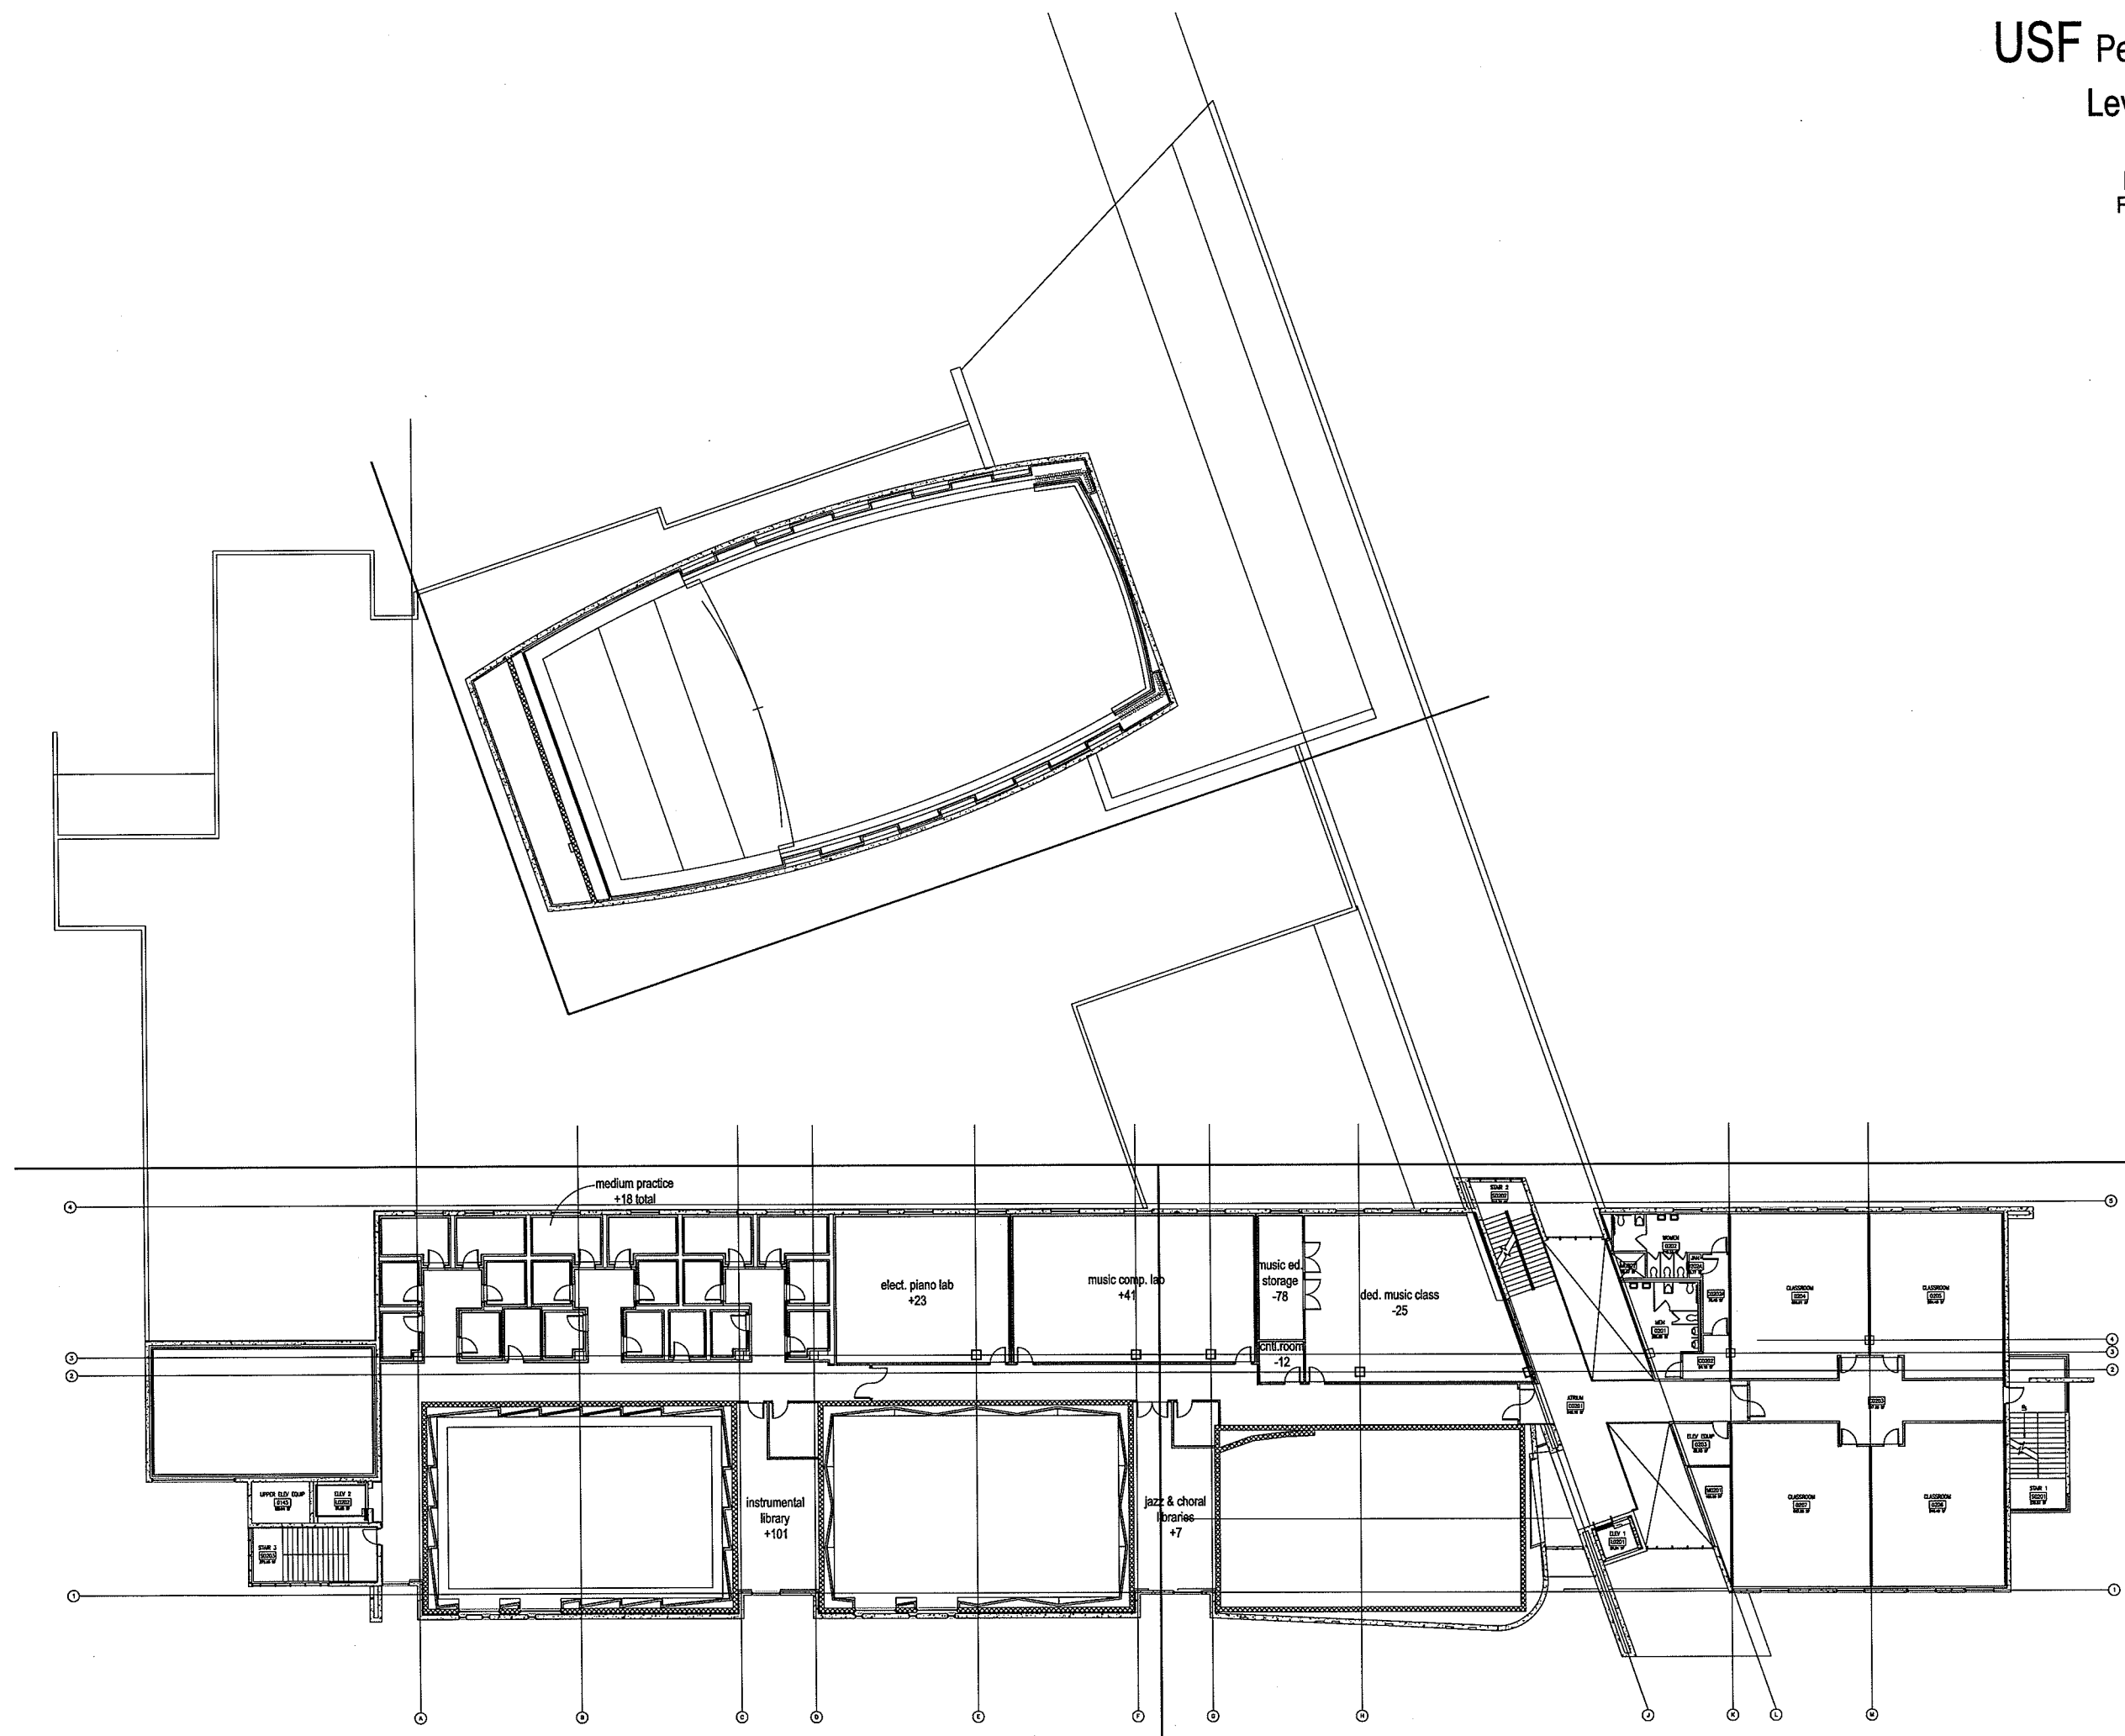

# USF Performing Arts Building Level 3 Floor Plan

SCALE: 1/32" = 1'  
FT 10 25 50

